

BDS
Building Design Services
 0800 644 611 / 01203 811100
 Building Plans Drawn For Planning & Building Regulation Approval
NEW-BUILD, EXTENSIONS, REFURBISHMENT

Architectural Services
 Building Surveys
 Planning Consultancy
 Large Format Plotting & Scanning
 2D Modelling/Plans
 Photo Montage
 Computer Consultancy

The Studio, Milestone Cottage, 61 London Road, Coker
 Wiltshire SN4 1 6AA, UK
 Email: info@bds.co.uk
 Tel: 01203 811100
 Mobile: 07762 255052

Project Name: _____
 Client: _____

CALNE

Drawing Title: _____
 Familyhouse & Studio
 Ground Floor Plan



Date: _____
 March 2010

Scale: _____
 1:50 @ A1 Size

Drawn	Checked	Dwg No	Rev
FLD	SGAB	Ground A1-50	

Notes: _____

Grid Based on The Ordnance Survey
 Levels Based On OSGN402

 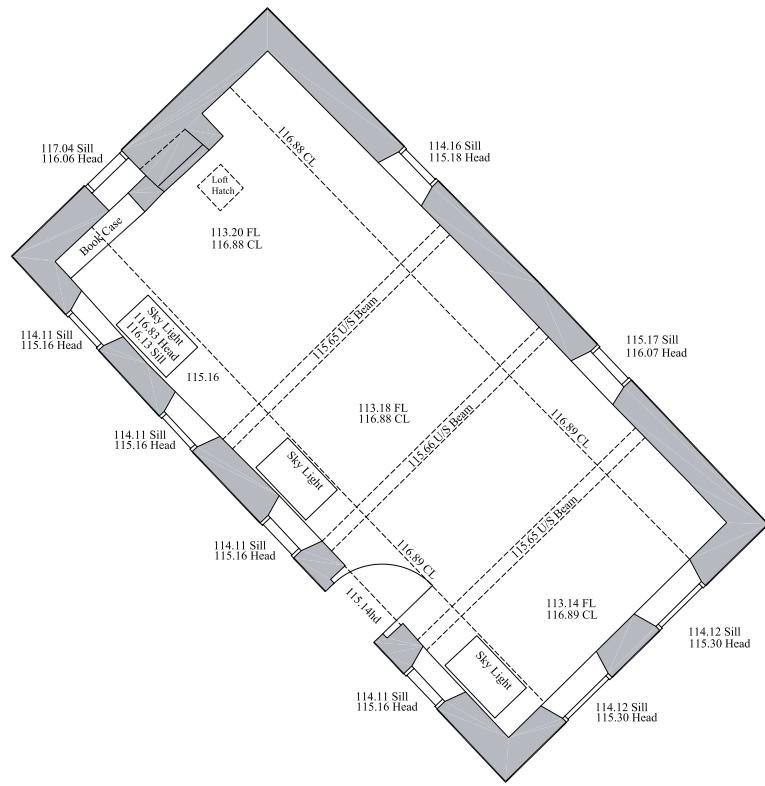

Scale 1 : 50